


Client:	Street:	Scale:
	Town Didsbury	1" = 10'
Contact:	Phone #	Date:
		August 2008
Designer:	Editor:	Plan #
Jenni Pearson	Gerard Fournier	001

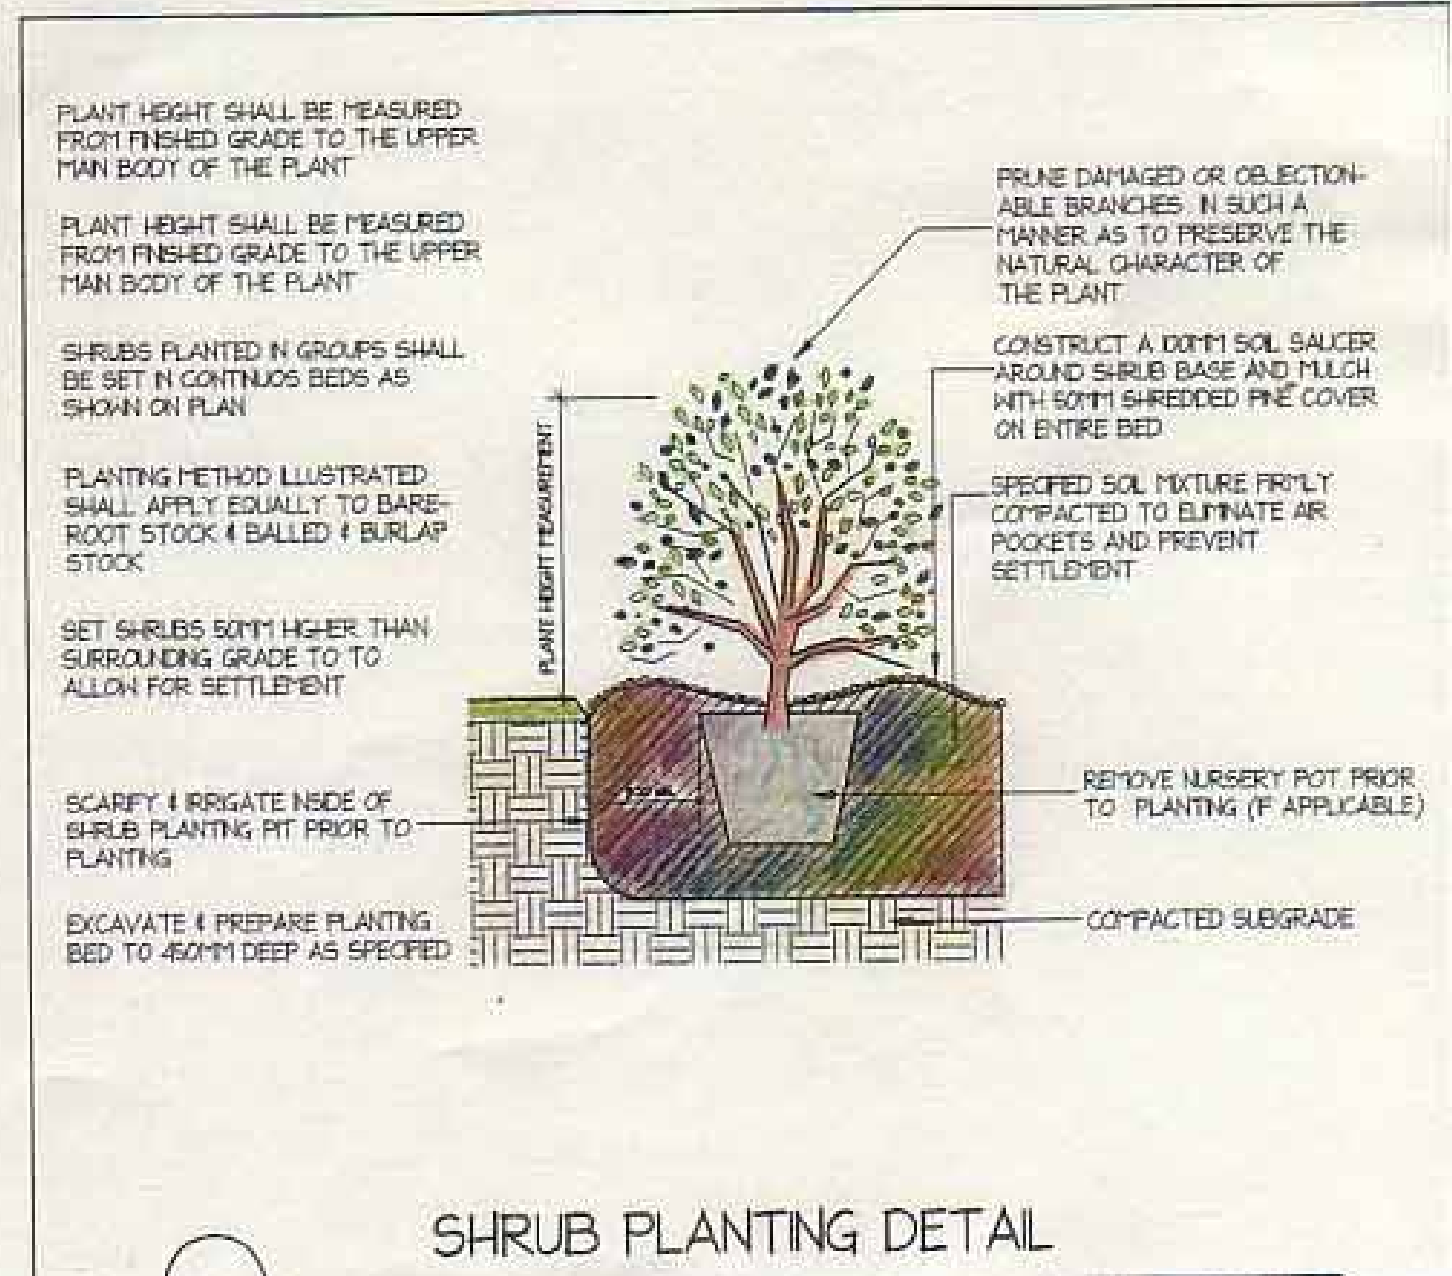

SHRUB PLANTING DETAIL